


SOUTH ROAD

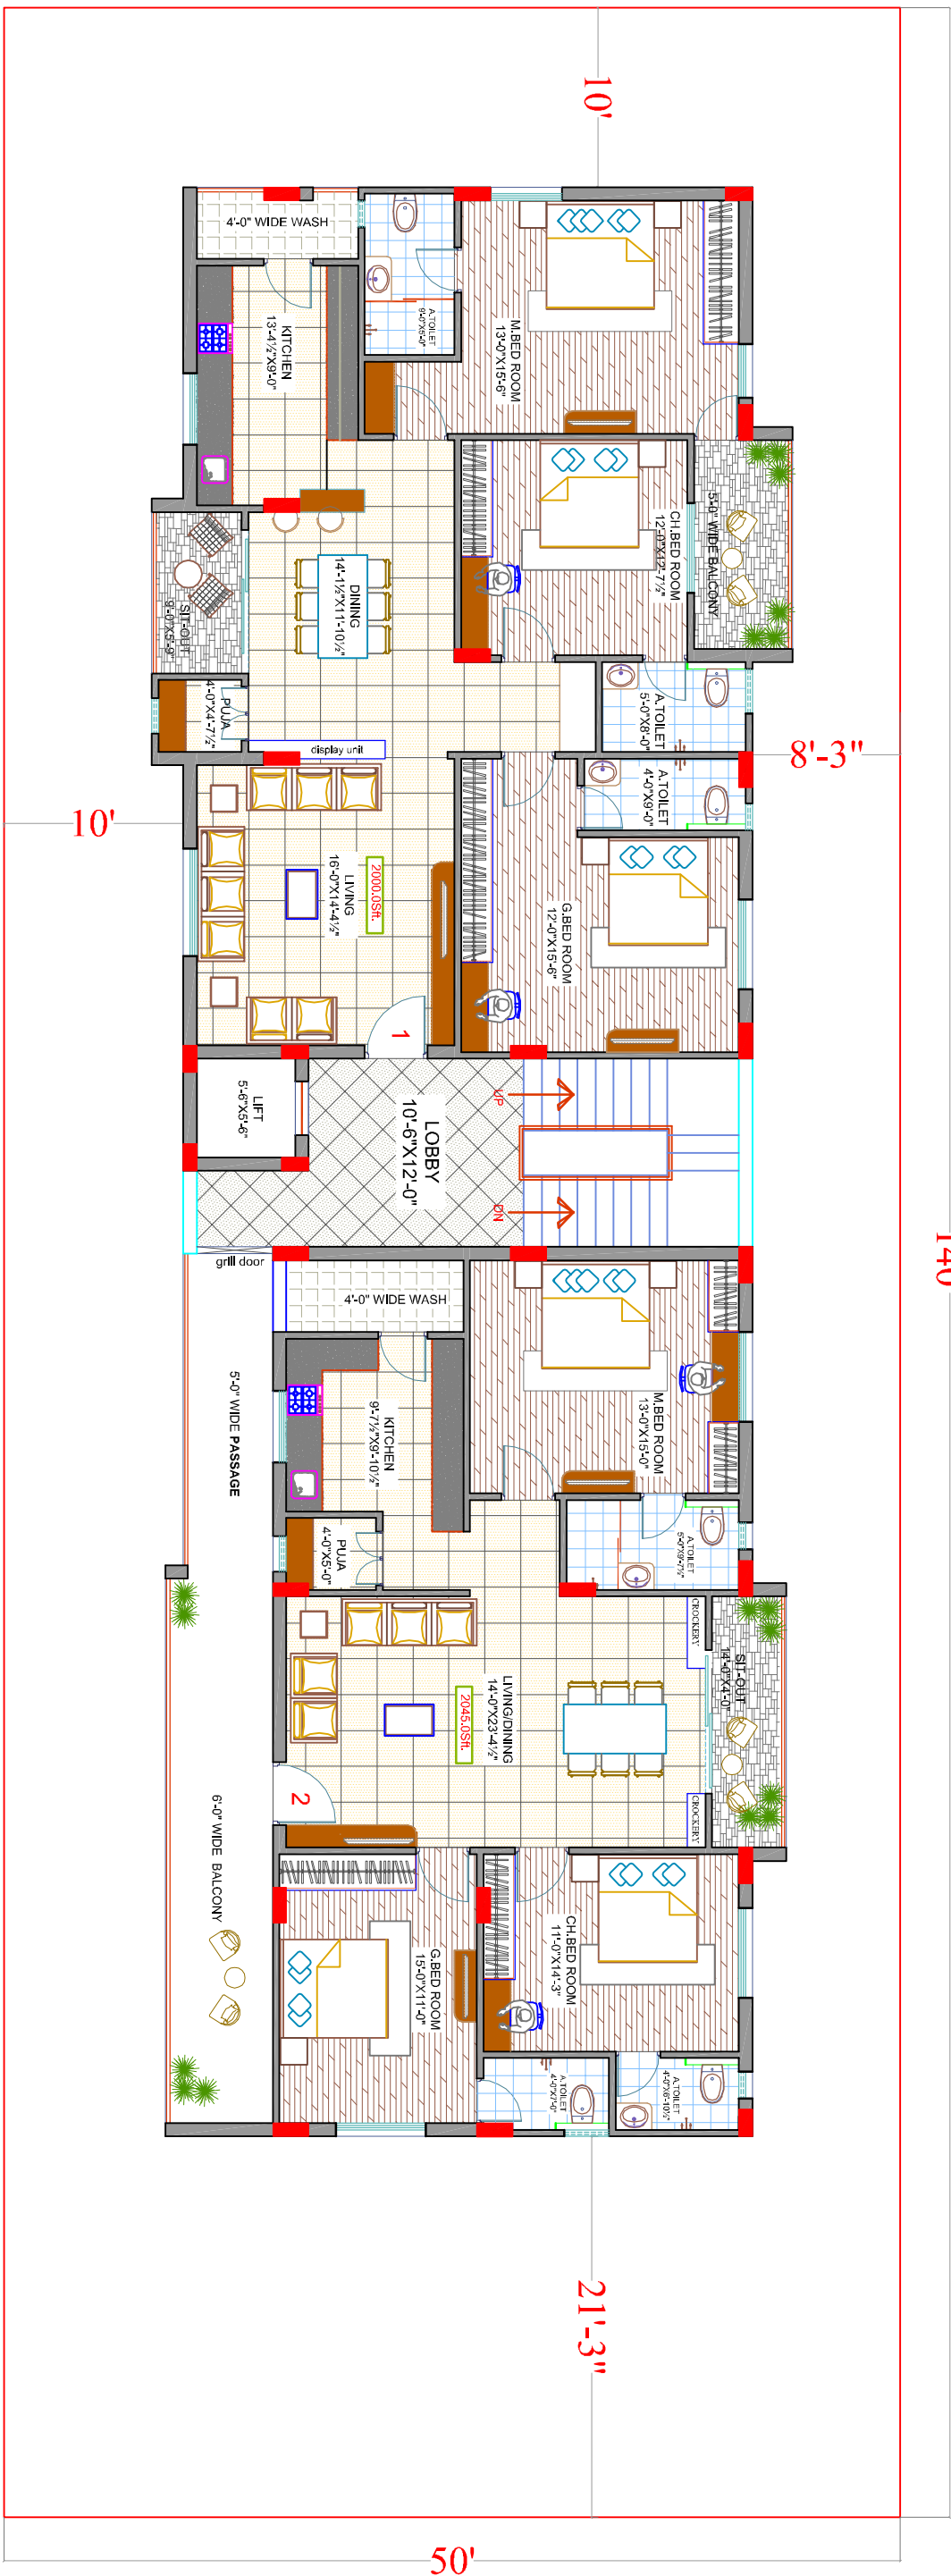

140'

21'-3"

50'

PROJECT	"CROWN"			REV	DESCRIPTION	DATE	TITLE	REFERENCE
CLIENT	M/s.SAANVI CONSTRUCTIONS						TYPICAL FLOOR PLAN	SCALE : NOT TO SCALE
							NORTH	DATE : 22-09-2017
								DRAWN : A.SATISH
								CHKD. BY : A. MITHIN RAJ
								APPR. BY : A.RAMANA REDDY
								File path:-\\Tm-pc\d\MITHIN\SAANVI constructions\50x140_ARCHITECTURE
								# 103 BURHAN MANZIL, MINISTER CRTS.ROAD, ROAD No.12, BANDARSA HILLS HYD. PUNE.340233 (0971). Mobile No.: 9885540971. e-mail: architecram@gnail.com www.instonearchitects.com